

Snitt gjennom skyvedør

B. KORR. SKYVEDØR MM. 23.05.08 TPA  
A. KORR. VINDUSKARMER OG GLASSINDELING 05.03.08 TPA  
REV. RETTELSESR DATO SIGN.

**ANS EP Karl Johans gate 16B**  
**KARL JOHANS GT. 16B - OSLO**

**1. ETG. FASADE MOT**  
**KARL JOHANS GATE**

**OMBYGGING**

DATO: **29.06.07**


MÅL.: **1 : 50**

TEGN. AV: **JD** KONTR. AV:

TEGN. NR. **216 501B**

**PETON ANDRESEN AS**    
**sivilarkitekter** **MNAL**

Bærumsveien 210, 1357 Bekkestua Tlf. 67 123060 - Fax 67 123061

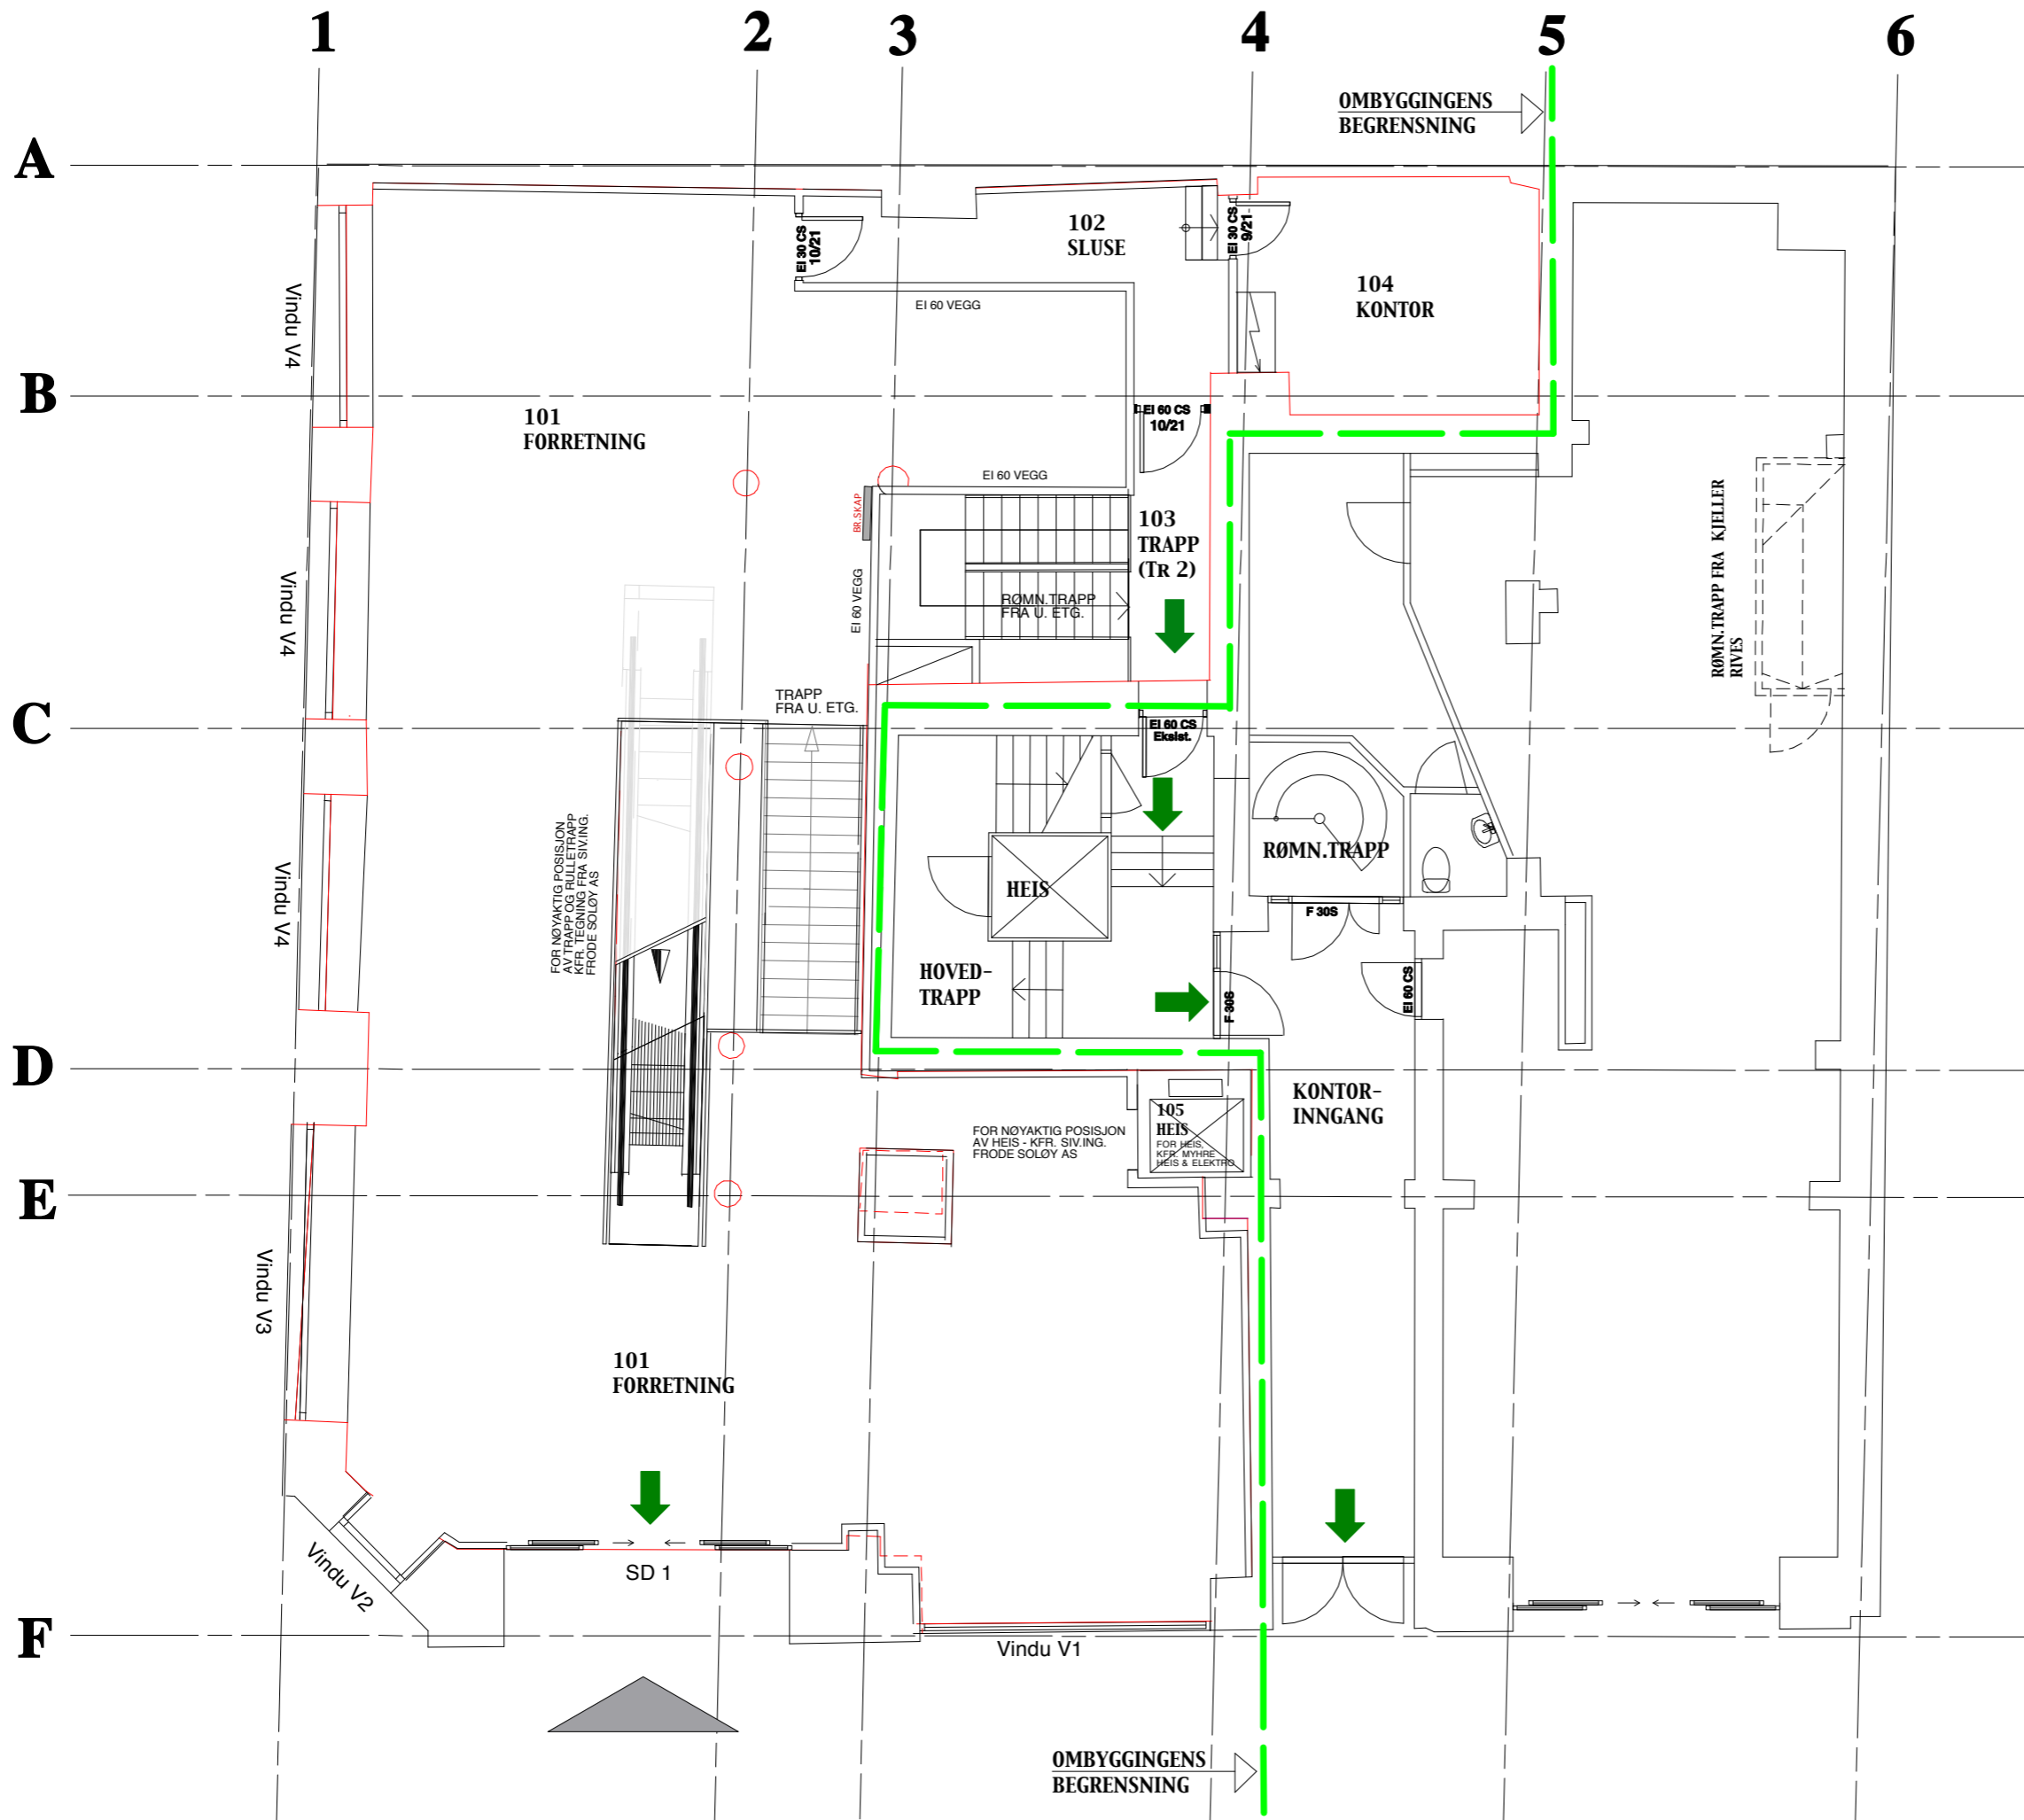

REV. RETTELSE	DATE	SIGN.
ANS EP Karl Johans gate 16a <b>KARL JOHANS GT. 16B - OSLO</b>		
<b>PLAN 1. ETG.</b>		DATE: <b>27.06.07</b>
<b>OMBYGGING</b>		SCALE: <b>1 : 100</b>
TEGN. AV: <b>TPA</b>		KONTR. AV:
TEGN. NR.		
<b>PETON ANDRESEN AS</b> <input type="checkbox"/>		
sivilarkitekter <b>MNAL</b> <input type="checkbox"/>		
Bærumsvæien 210, 1357 Bekkestua Tlf. 67 123060 - Fax 67 123061		